



GERARD® ELEGANTA - TILE LAYING & NAILING

TILE LAYING: GERARD ELEGANTA tiles are laid left to right along the roof

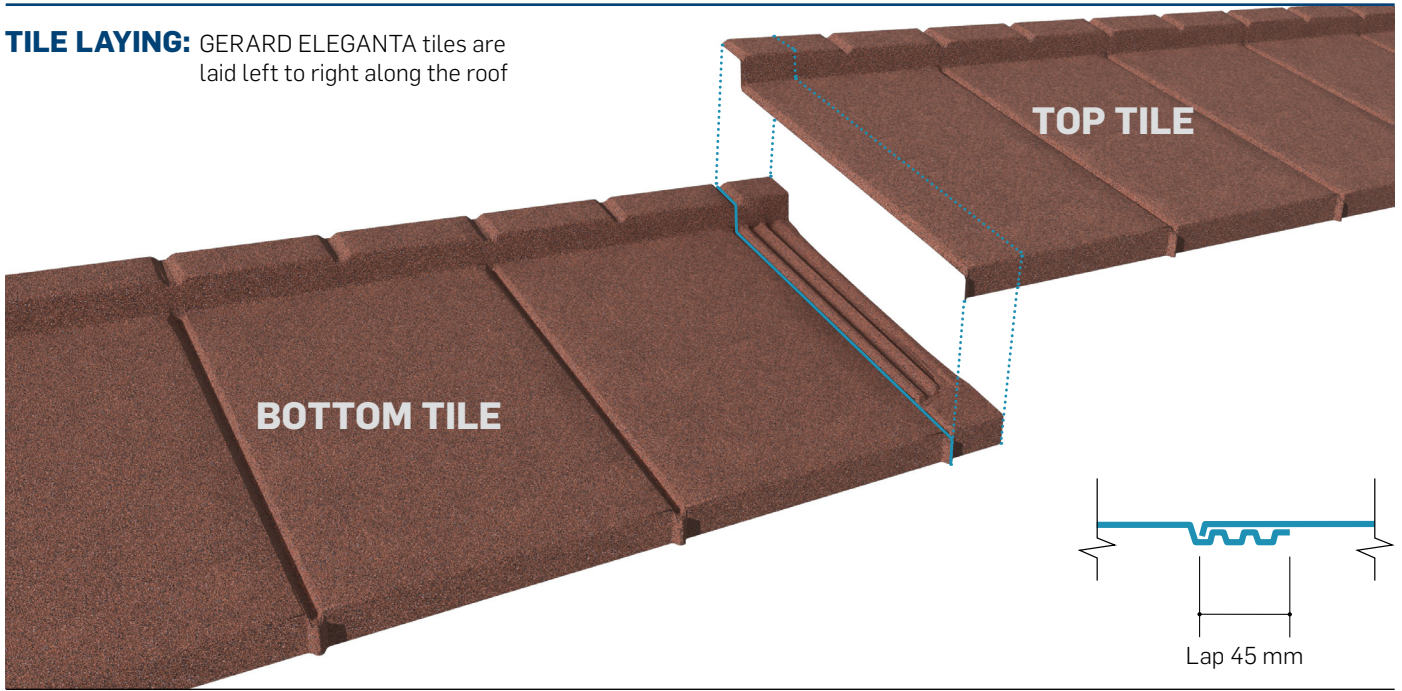

NAIL POSITIONING: OPTION 1

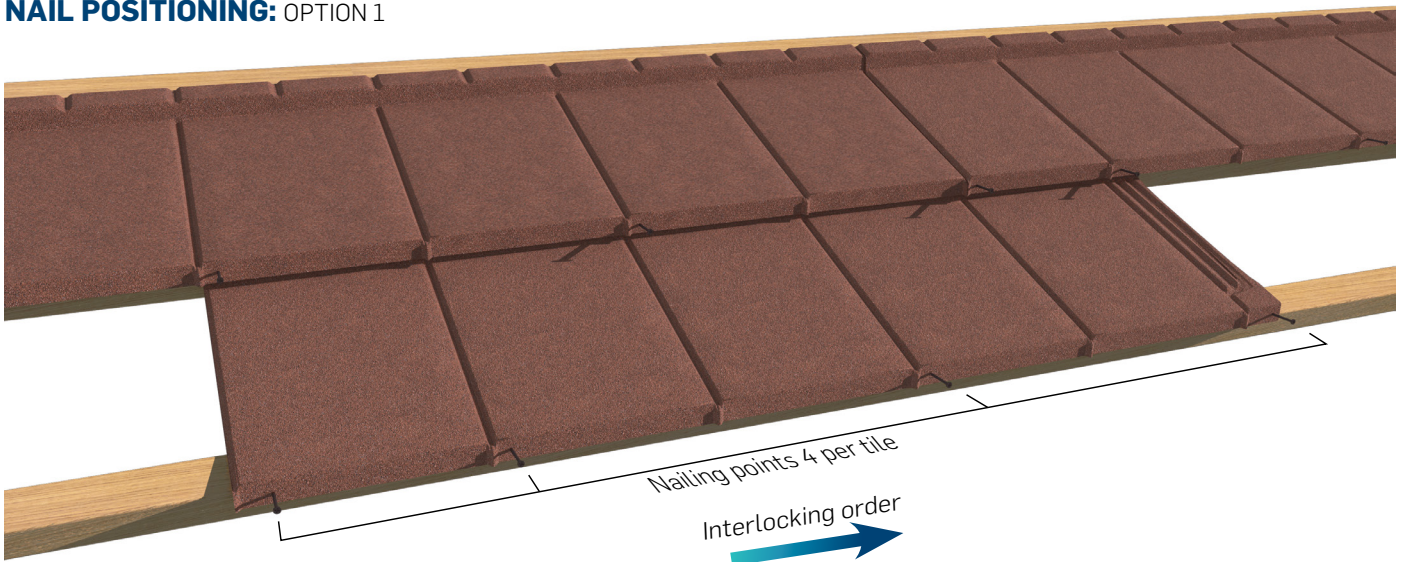

NAIL POSITIONING: OPTION 2

